
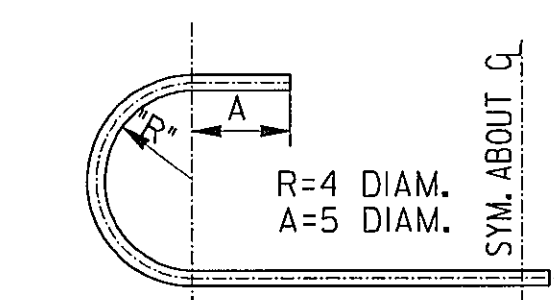
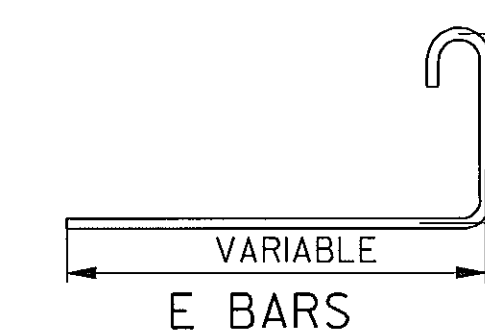
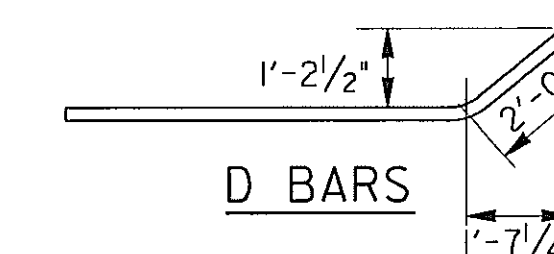
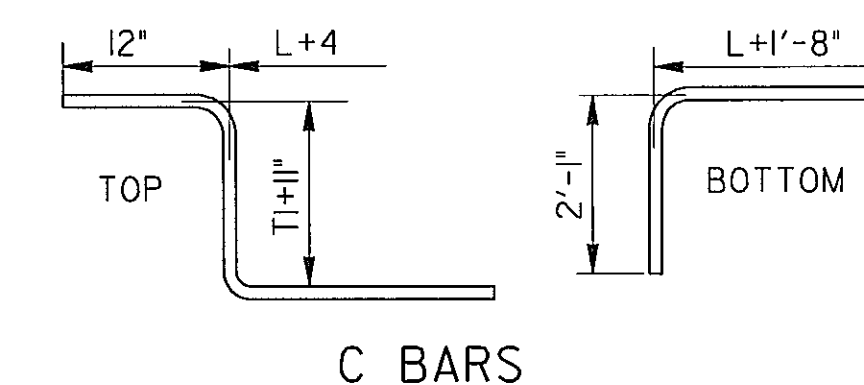
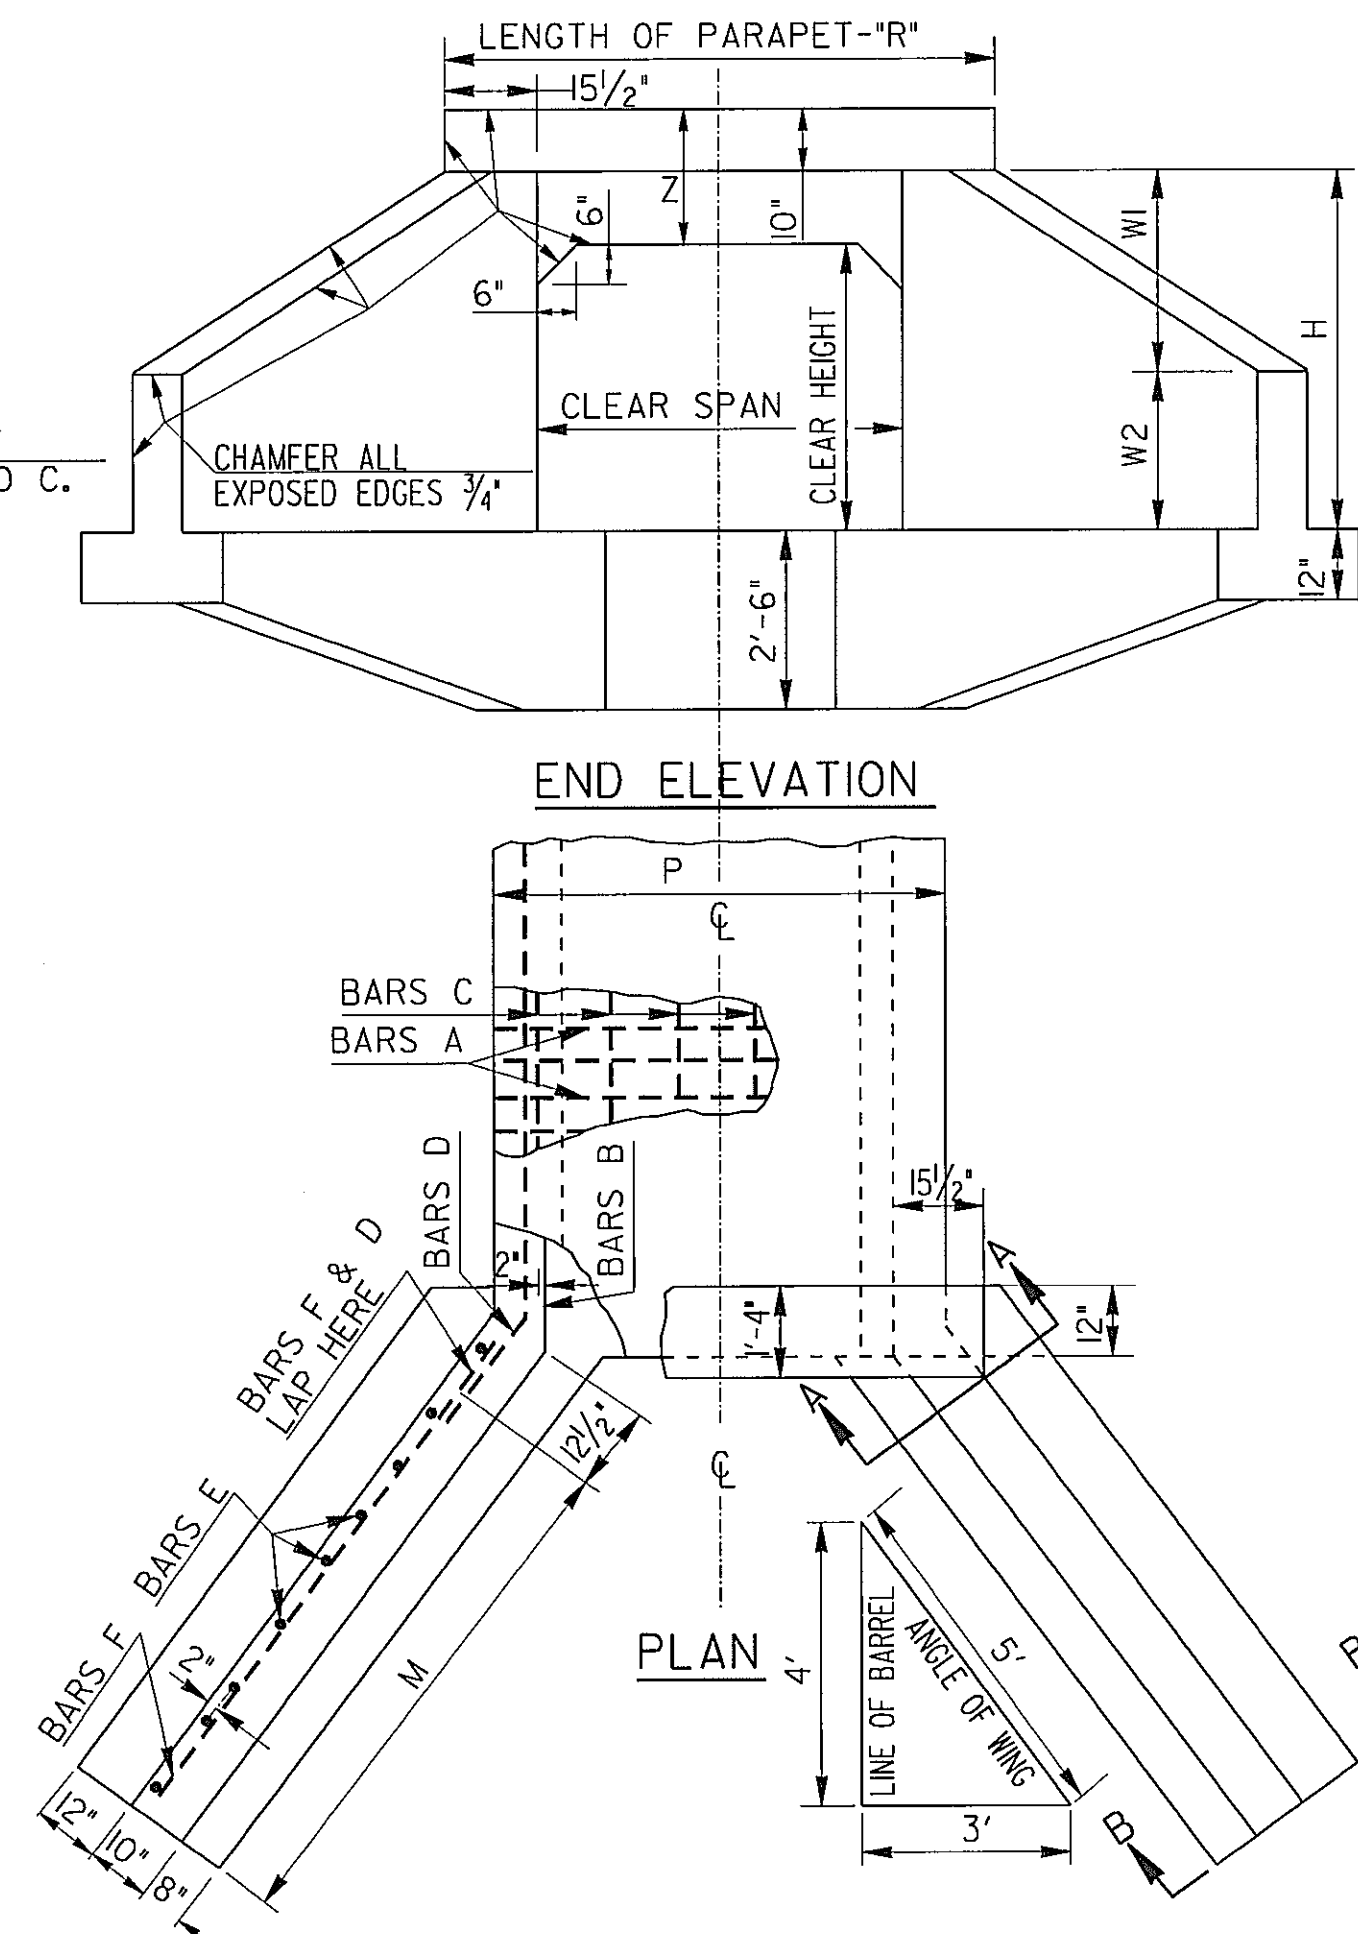
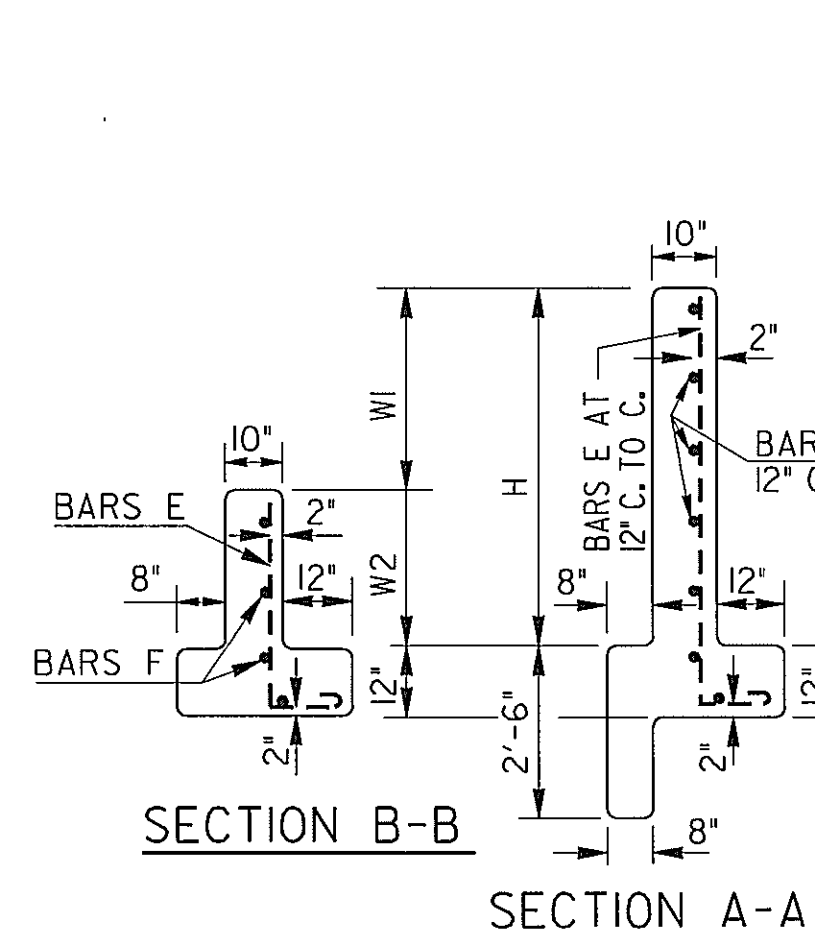


STATE	PROJECT NUMBER	SHEET NO.	TOTAL SHEETS
GA.	COWHS-1003-00(320)	298	414

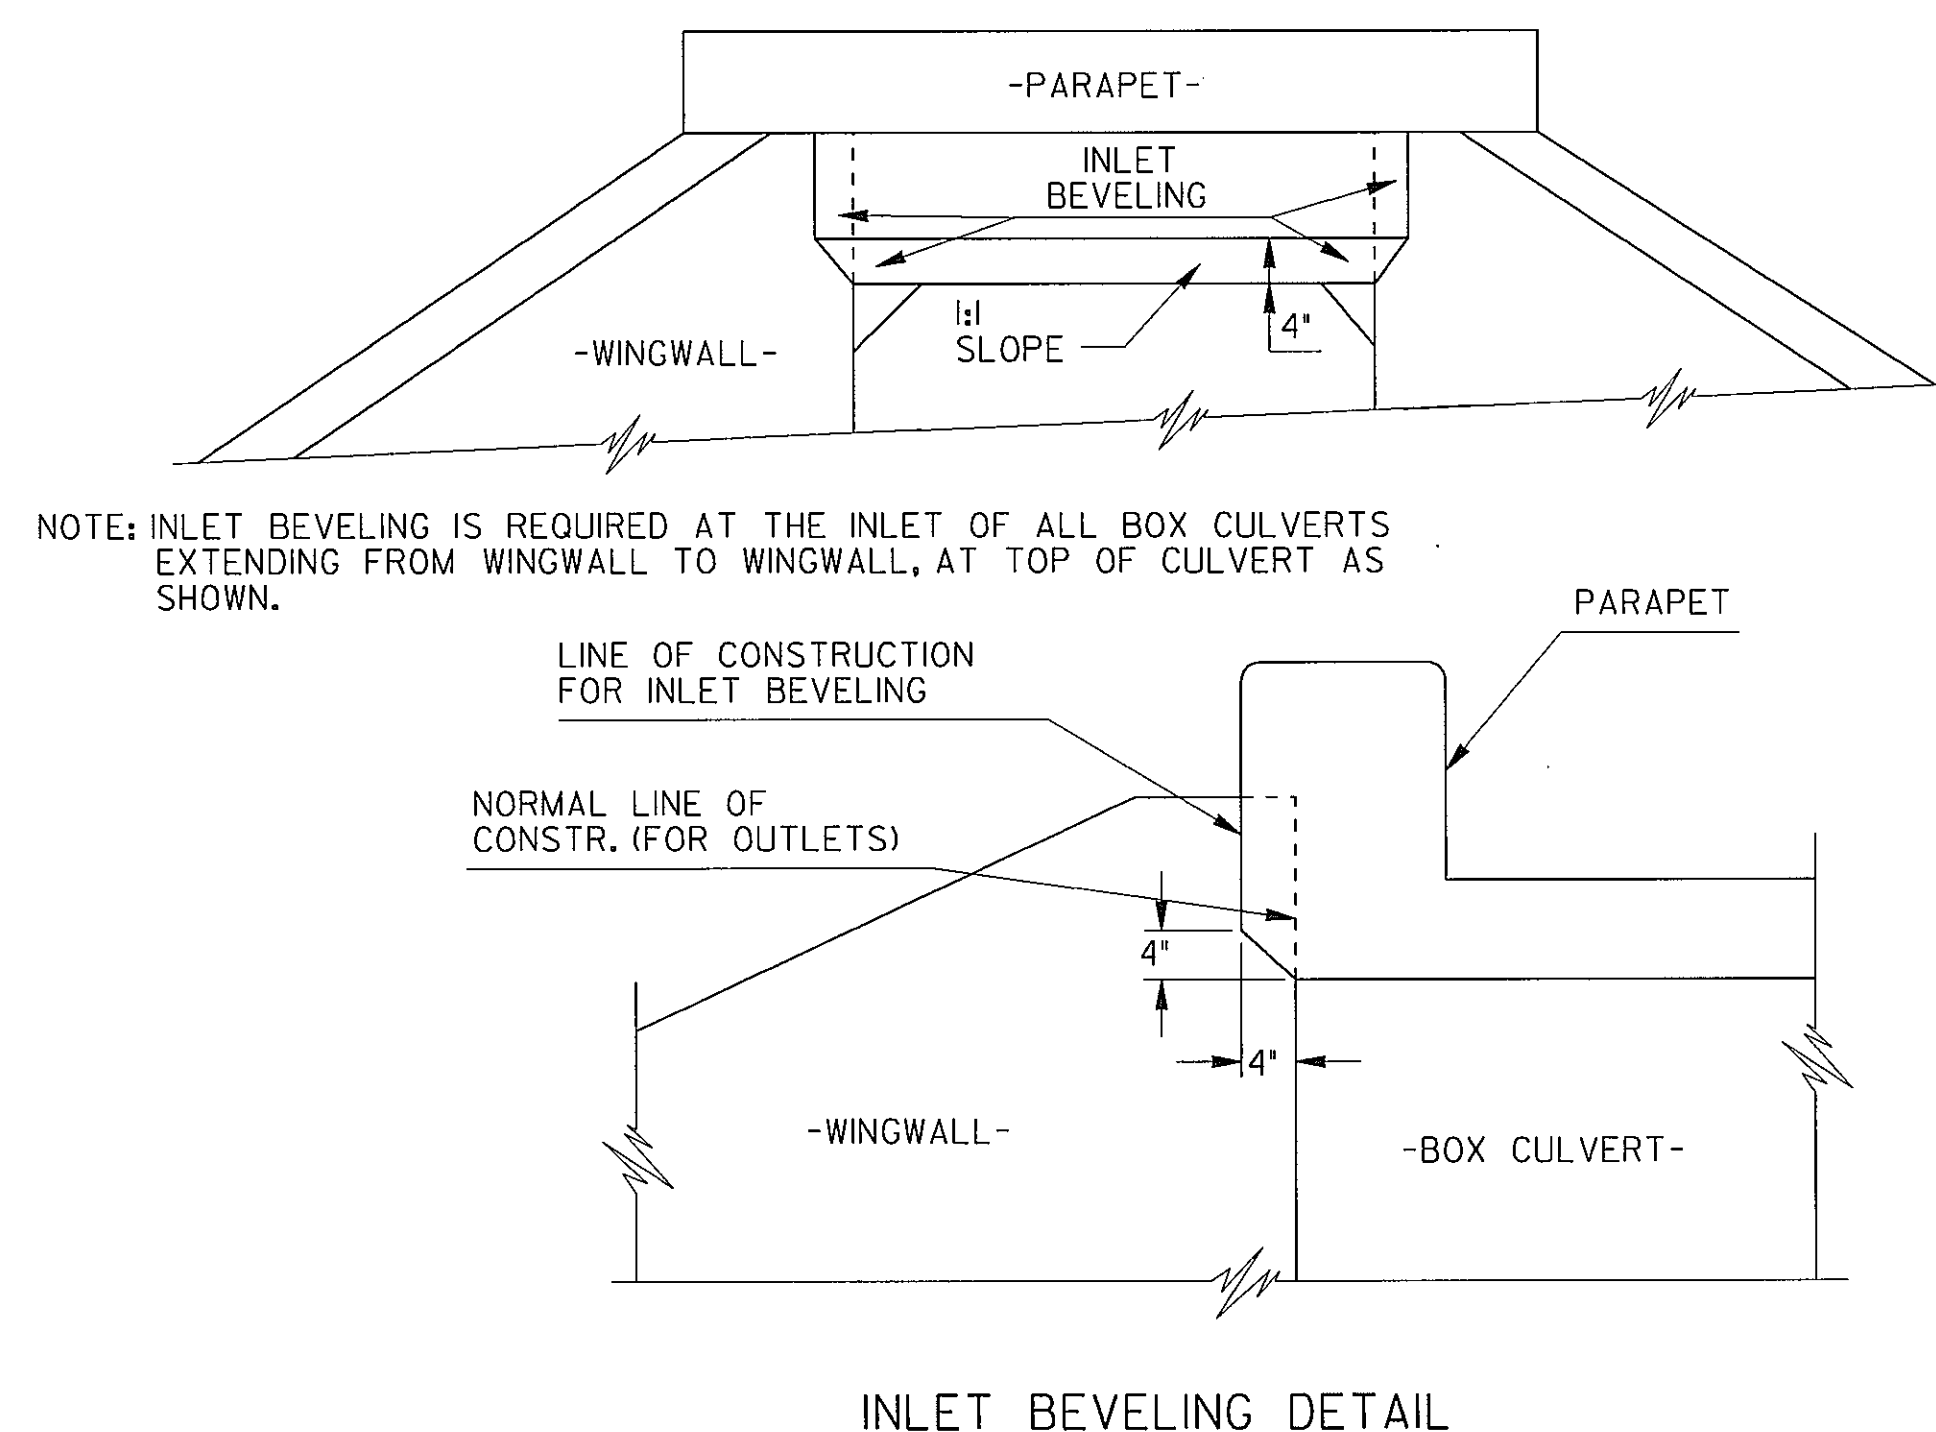

REQUIRED FOR 5' & 6' CLEAR SPANS FOR DESIGN NO.2



### BENDING DIAGRAMS

### GENERAL NOTES:

1. CHAMFER-CHAMFER ALL EXPOSED EDGES 3/4\"/>

### DESIGN DATA

LOADING-TYPICAL HS 20-44 AND/OR MILITARY LOADING.

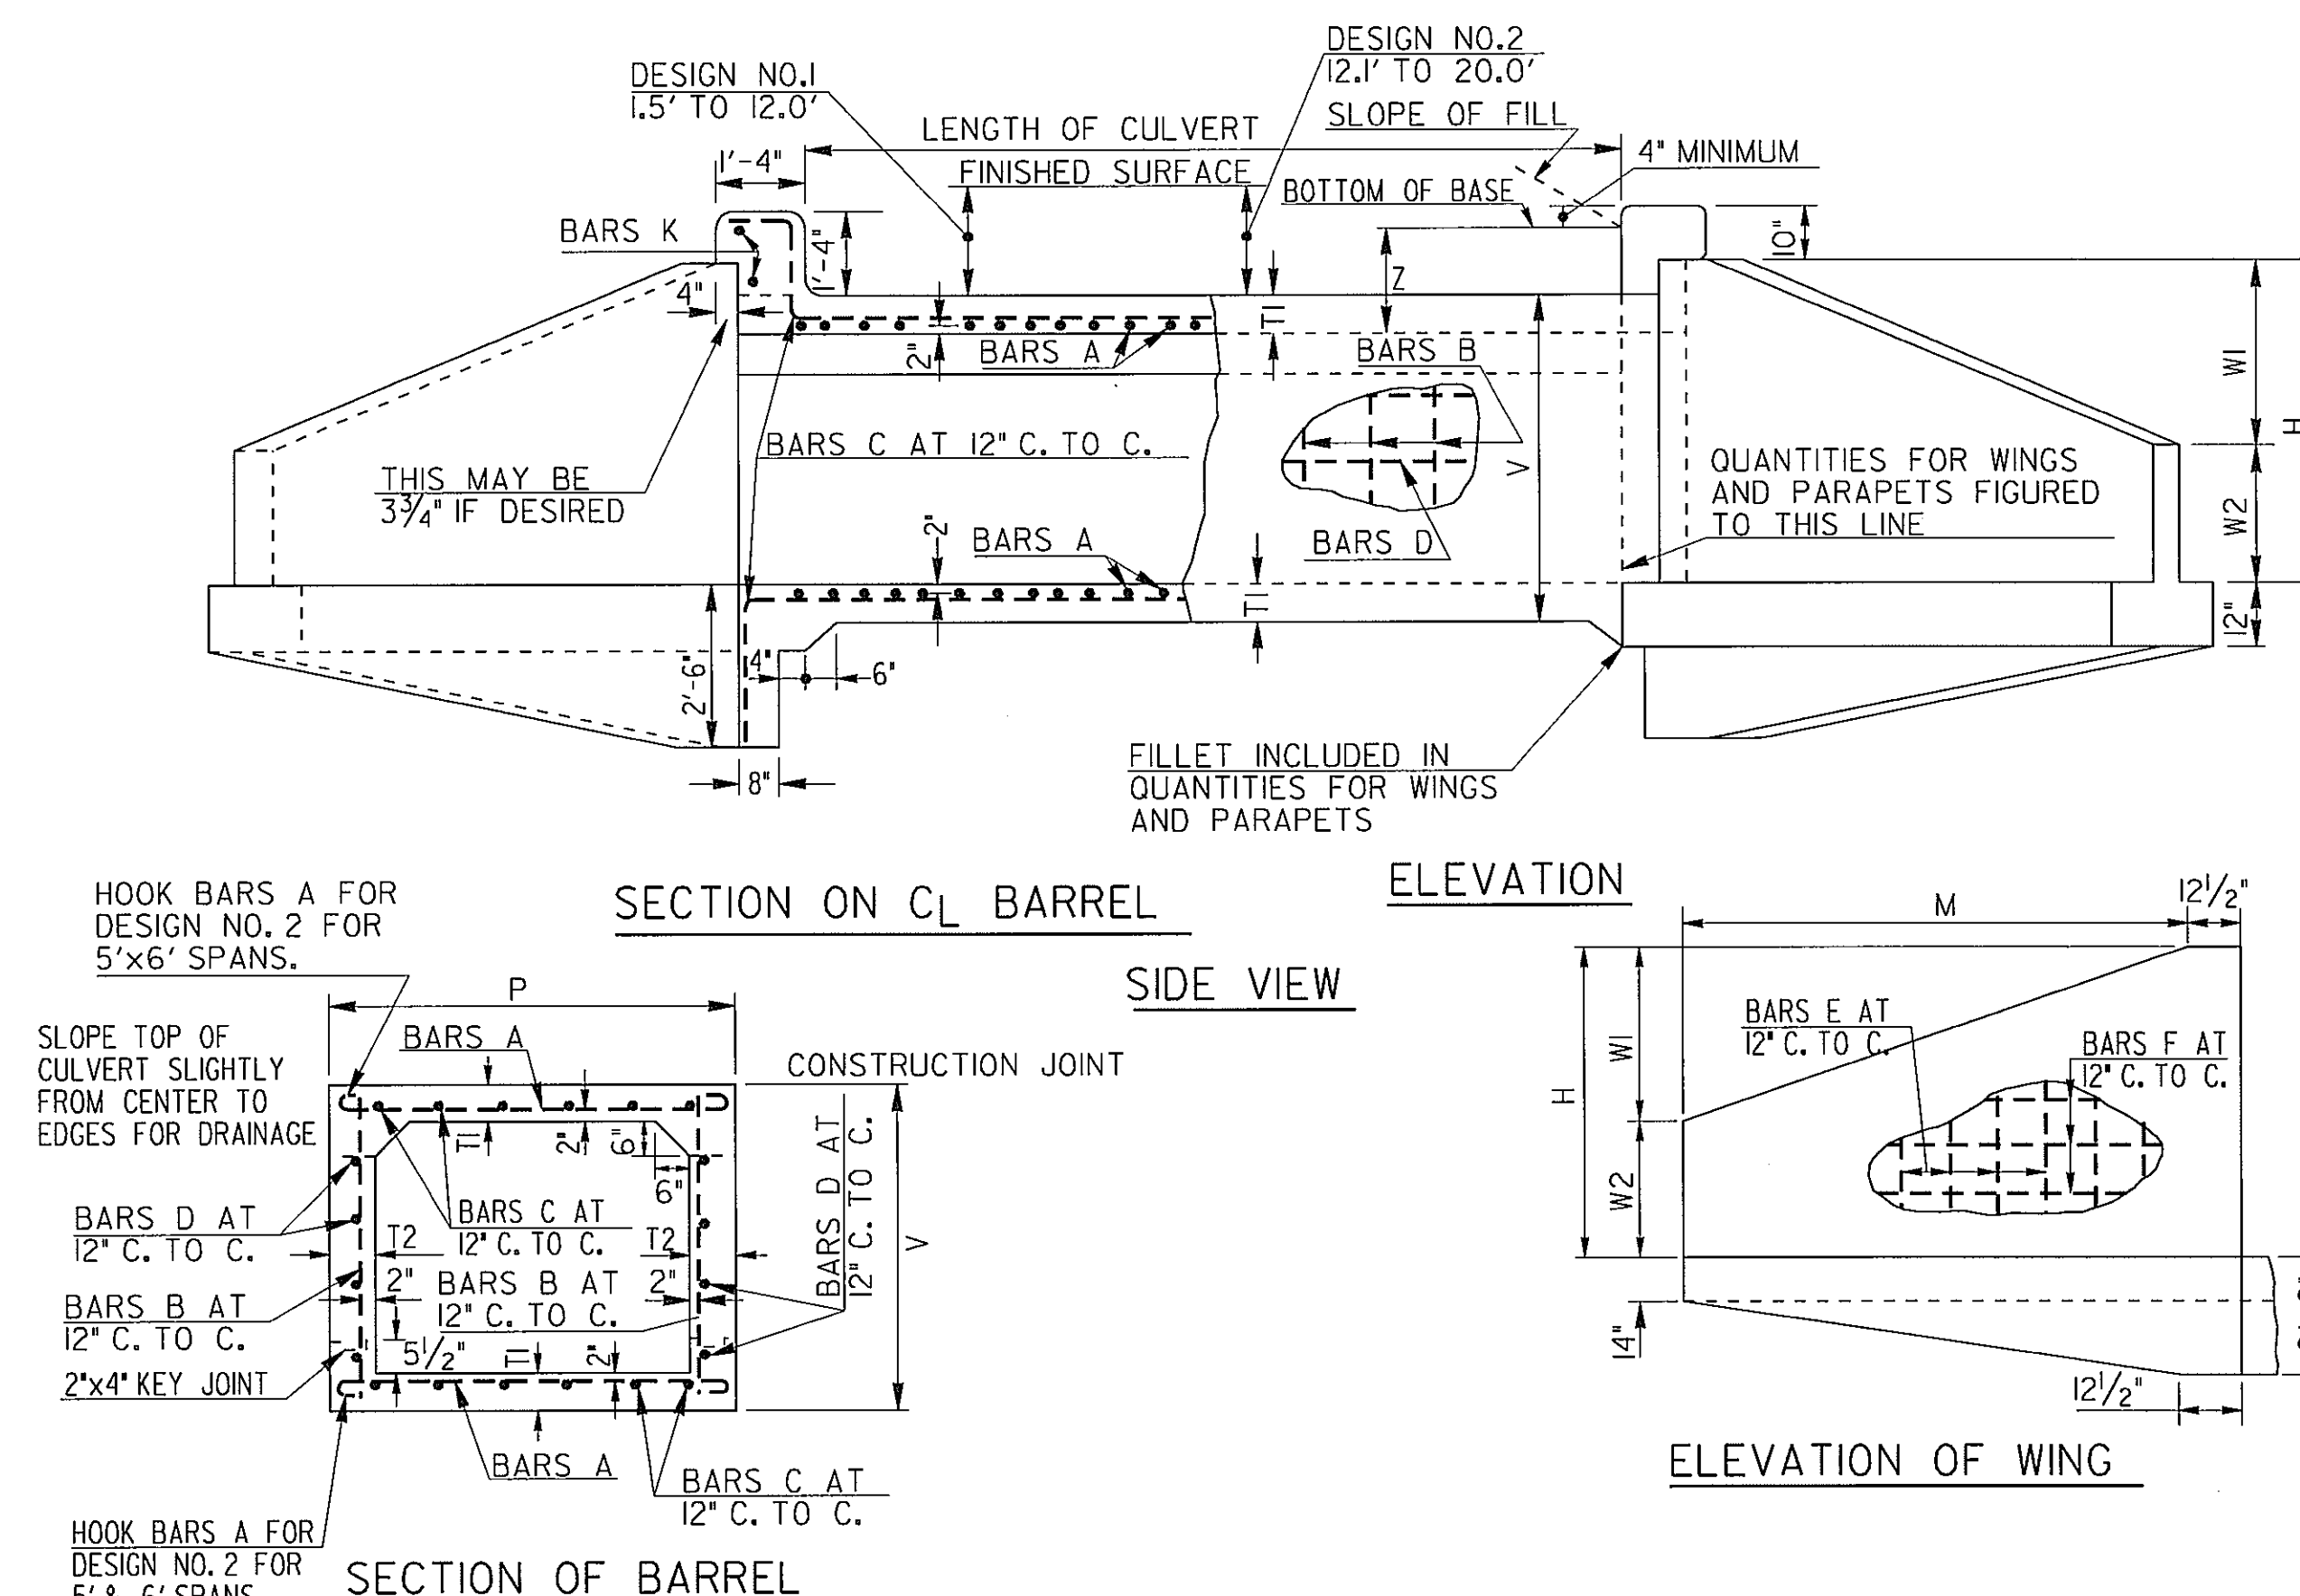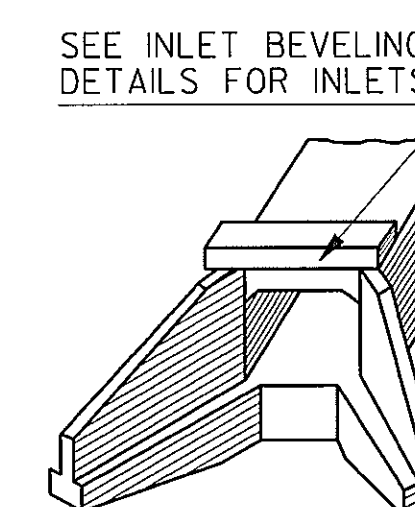

DEPARTMENT OF TRANSPORTATION			
STATE OF GEORGIA			
STANDARD			
REINFORCED CONCRETE BOX CULVERTS			
SINGLE 3'x2' TO SINGLE 6'x6'			
FOR DEPTHS OF FILL UP TO 20 FT.			
NO SCALE			
REV. & REDR. NOV., 2001			
BY	DESIGNED	(SUBMITTED)	NUMBER
	TRACED	STATE ROAD	2321
	CHECKED	(APPROVED)	SHEET 2 OF 2
	REVISD	CHIEF ENGINEER	